



Scope of Work

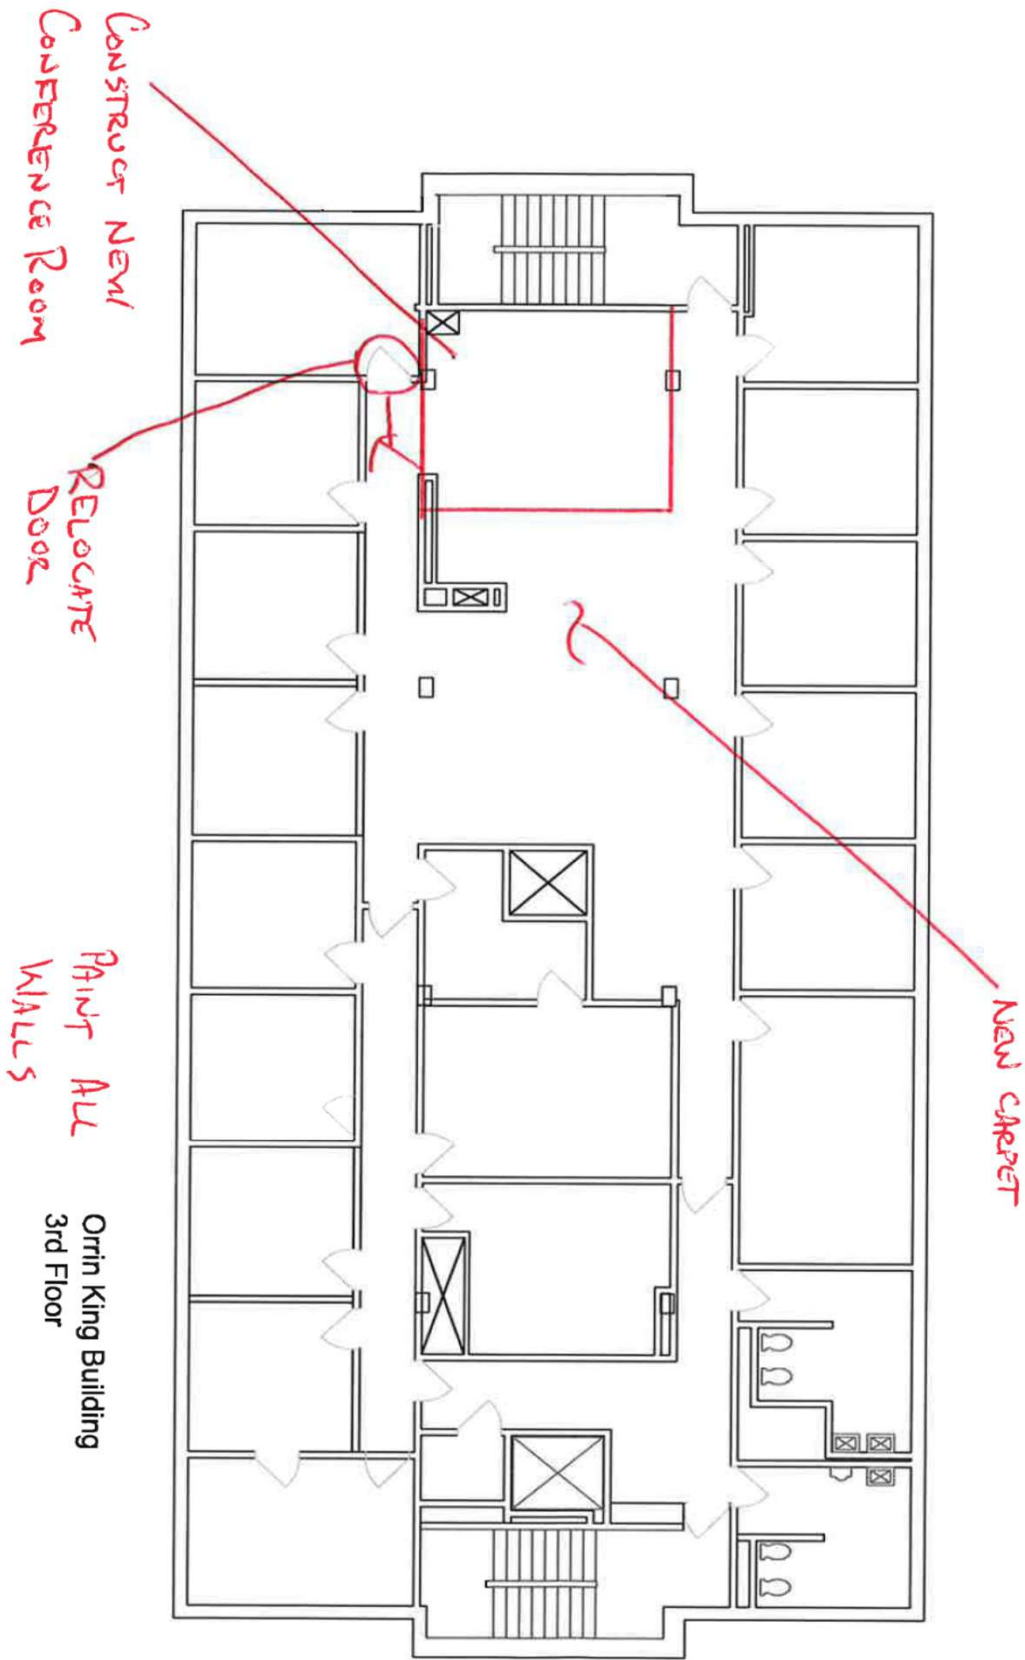

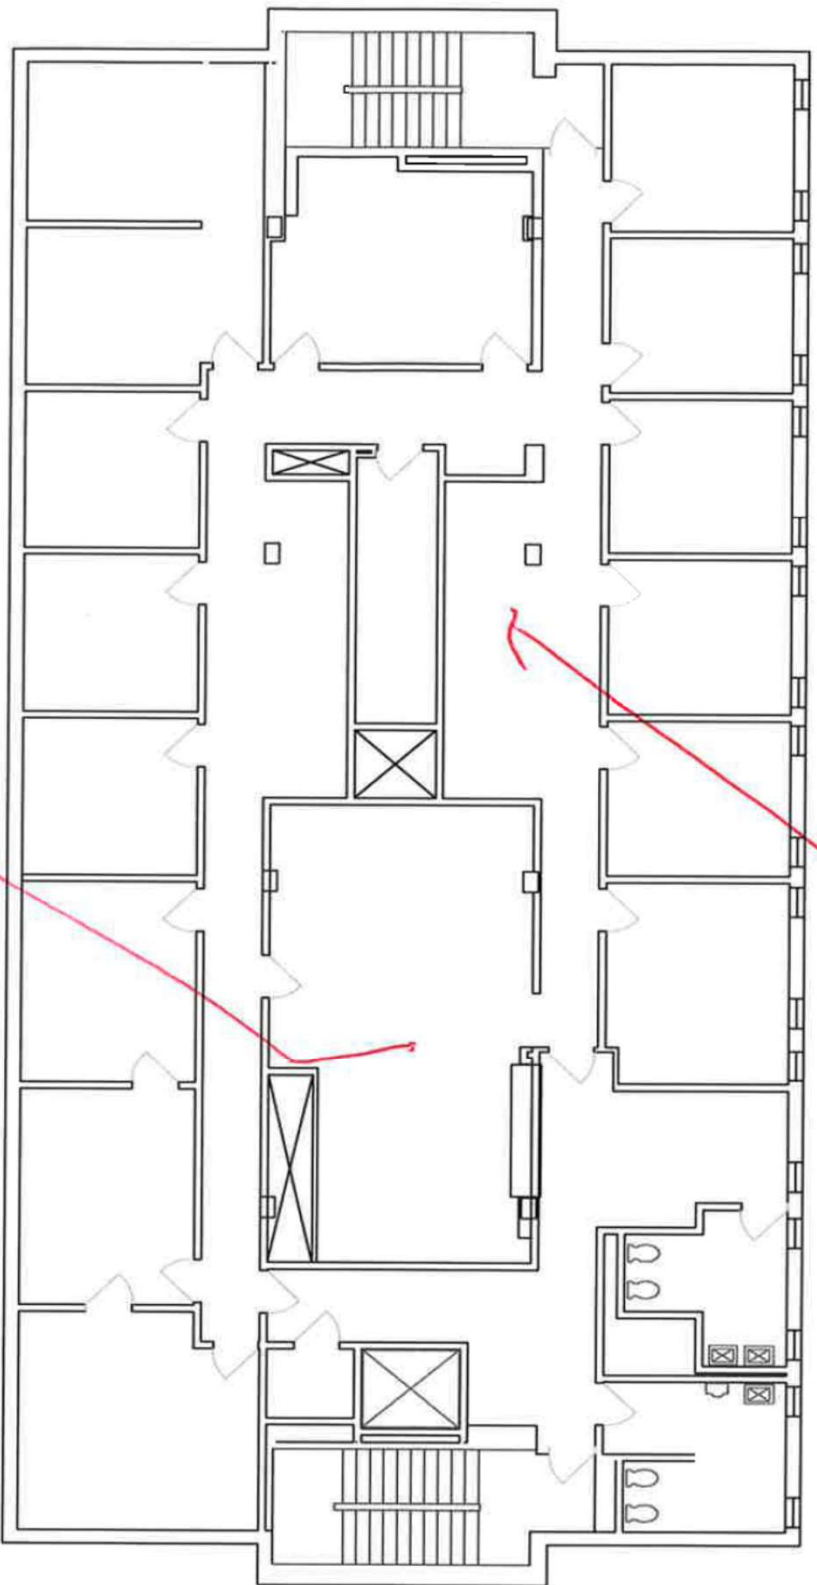

Paint All  
walls

Reconfigure  
Casinetry, Reception  
Window

New Carpet

Orrin King Building  
2nd Floor