


EXHIBIT "B"

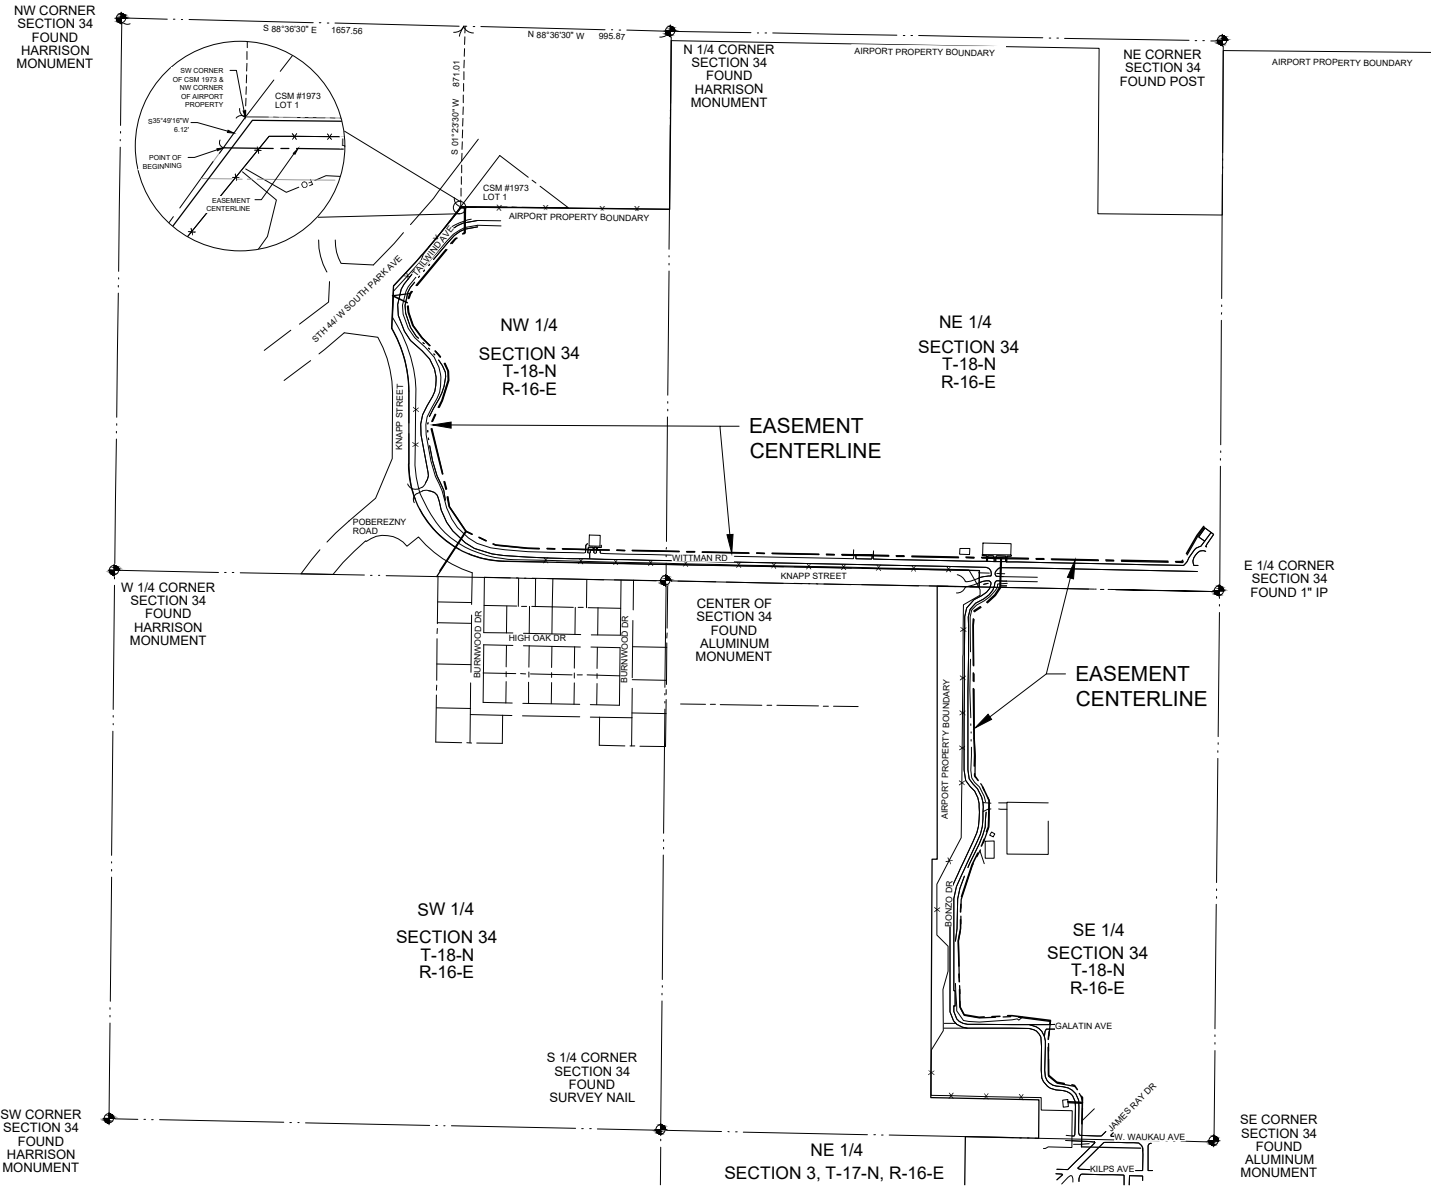

NOT TO SCALE

A 22"x34" SCALABLE, FULL DETAIL COPY OF EASEMENT CAN BE FOUND AT THE COUNTY SURVEYOR'S OFFICE



PROJECT DATE:	DRAWN BY:	NO.	DATE	REVISION	BY
	SRS				
	DESIGNED BY:				
	CHECKED BY:				

PLOT DATE: 4/27/2021 7:56 AM, G:\21213892\1389000\CADD\Survey\21389000_Wittman_Fiber_OG.dwg



ENGINEERING | ARCHITECTURE | SURVEYING
 FUNDING | PLANNING | ENVIRONMENTAL
 1703 Parkside St. Madison, WI 53704
 (608) 242-7779 www.msa-ps.com
 © MSA Professional Services, Inc.

WITTMAN REGIONAL AIRPORT FIBER OPTIC EASEMENT
 NORTHERN TELEPHONE & DATA CORP.
 OSHKOSH, WI

FIBER OPTIC EASEMENT EXHIBIT
 FOR KAPITAN ENGINEERING, INC.

PROJECT NO.
 21389000
 SHEET
 1 OF 1