


EXHIBIT

PART OF THE SOUTHWEST 1/4 OF THE NORTHEAST 1/4, SECTION 35, TOWNSHIP 18 NORTH,
RANGE 16 EAST, CITY OF OSHKOSH, WINNEBAGO COUNTY, WISCONSIN.

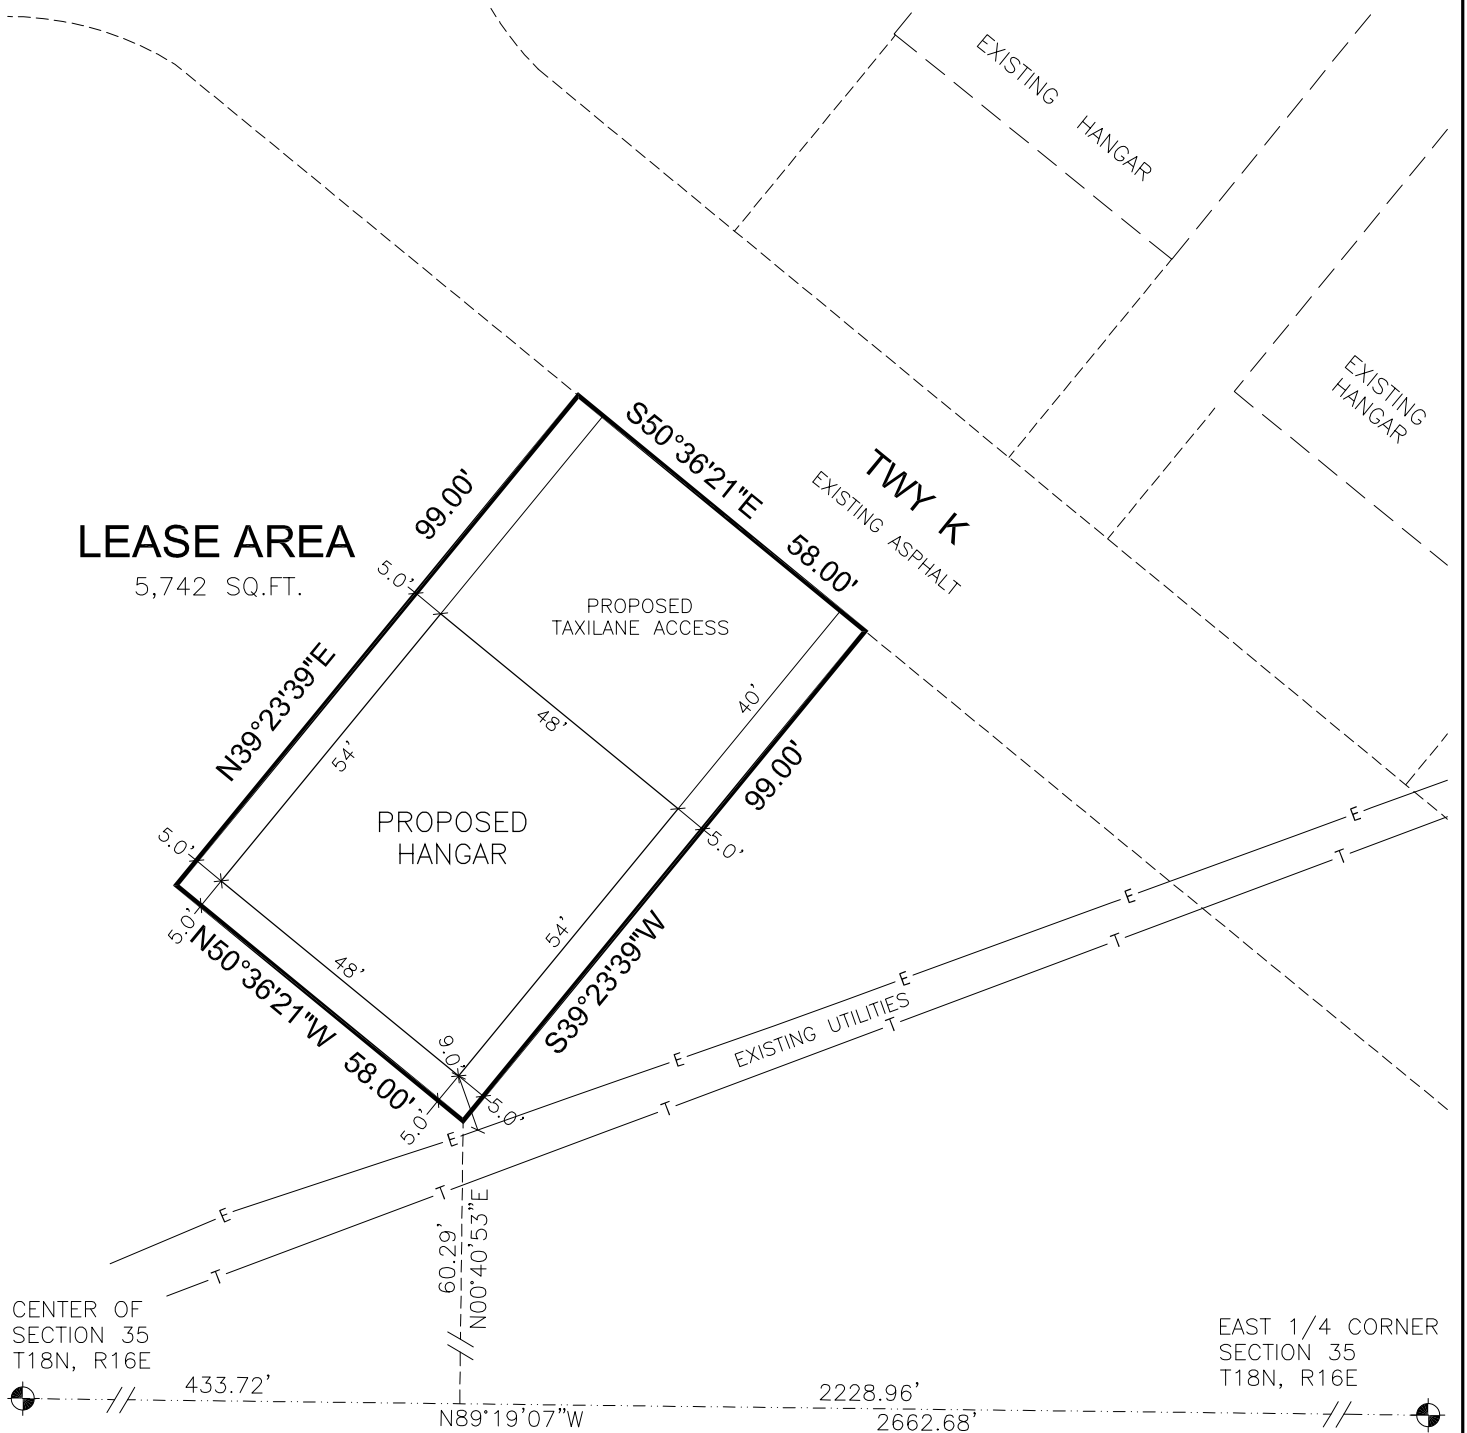

BEARINGS ARE REFERENCED TO THE WINNEBAGO
COUNTY COORDINATE SYSTEM (NAD83) WHICH
HAS THE SOUTH LINE OF THE NORTHEAST 1/4
OF SECTION 35 BEARING N 89°19'07" W

NOT TO SCALE
FOR REFERENCE ONLY

Martenson & Eisele, Inc.



1377 Midway Road
Menasha, WI 54952
www.martenson-eisele.com
info@martenson-eisele.com
920.731.0381 1.800.236.0381

Planning
Environmental
Surveying
Engineering
Architecture



DATE: APRIL 29, 2022

PROJECT NO. 1-1644-001

FILE 1-1644-001LeaseArea48x54.dwg

THIS INSTRUMENT WAS DRAFTED BY: A.Sedlar